
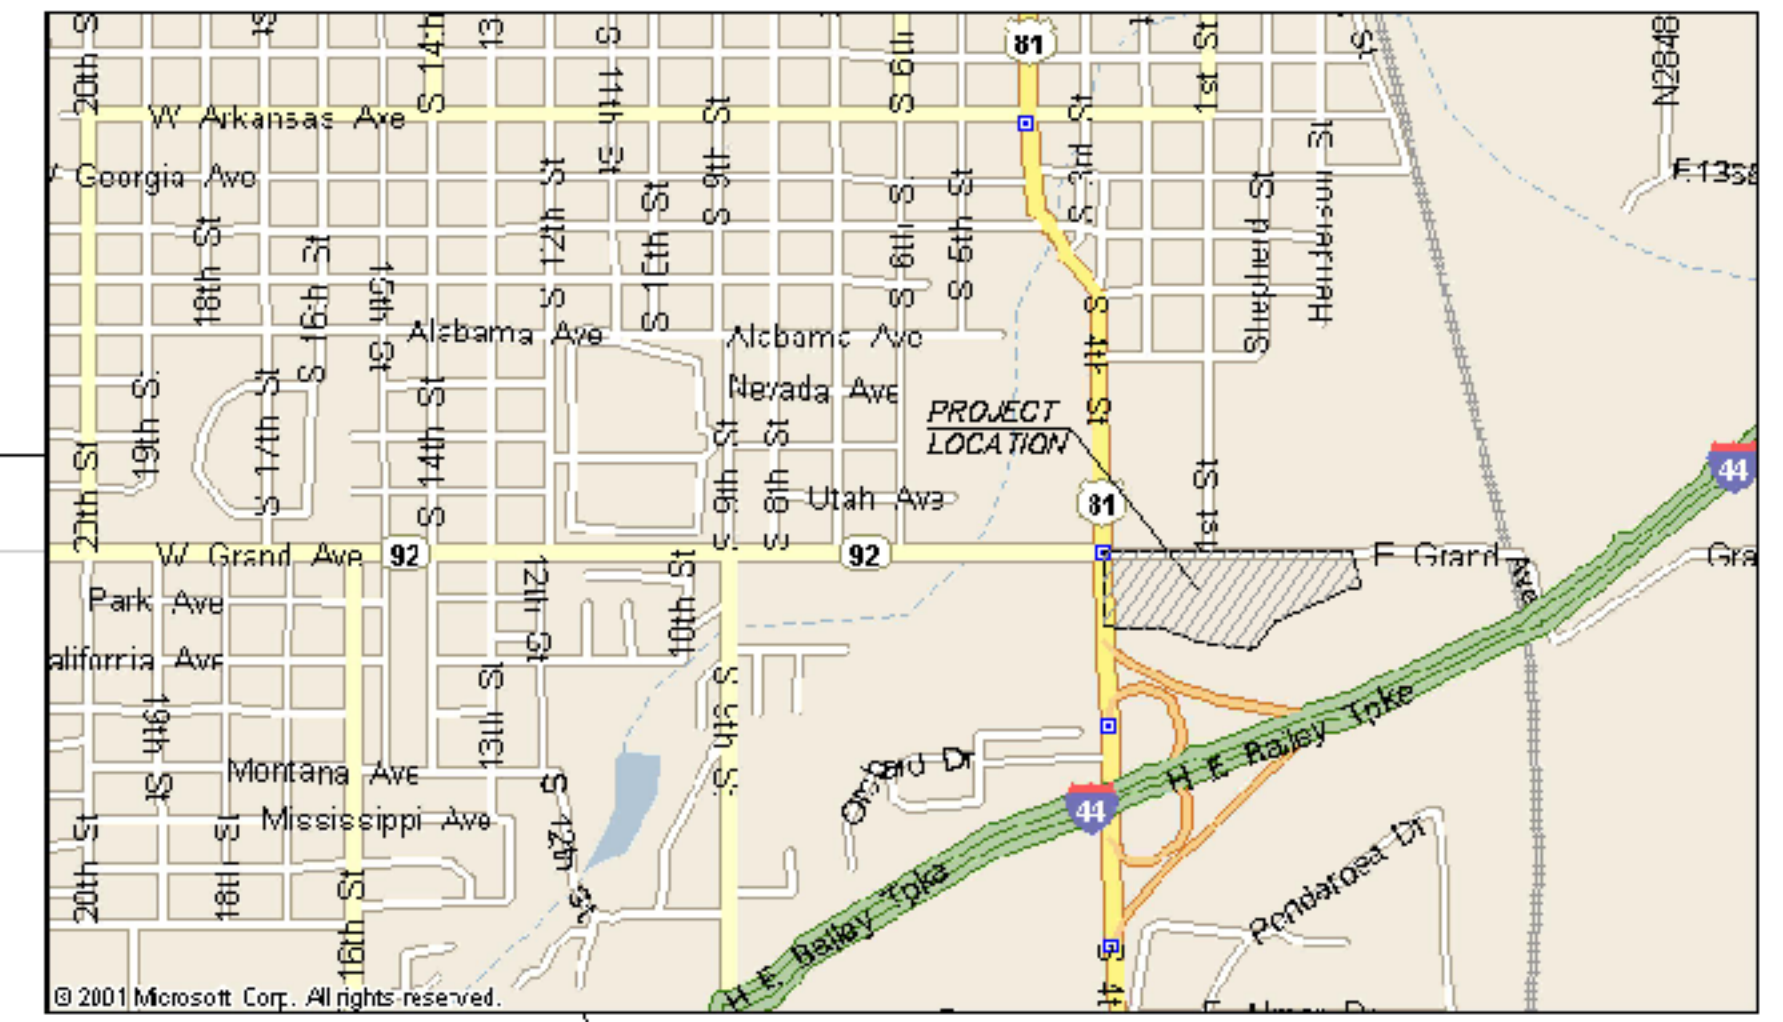


EAST PROPERTY

TOTAL DEVELOPMENT AREA = 45.6527 ACRES

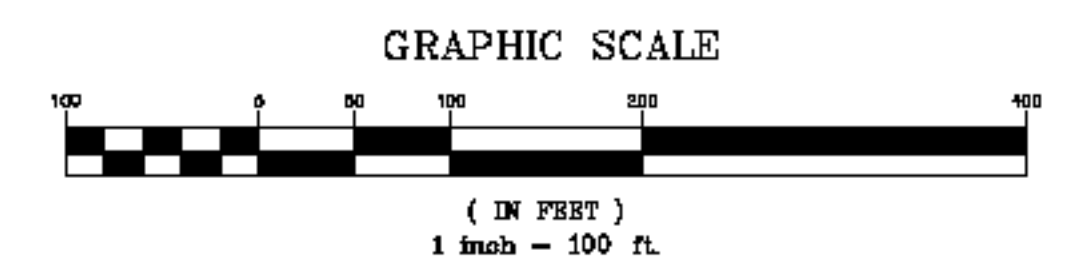

CHICKASHA GRAND AVENUE DEVELOPMENT
HWY 81 & GRAND AVE.
CHICKASHA, GRADY CO., OKLAHOMA
CONCEPTUAL SITE PLAN- ALTERNATE LAYOUT

Field Book:
Party Chief: CB
Designed By: SDB
Drawn By: DSA
Checked By: 3/17/09
Date: 1-100
SCR No. N/A
Proj. No. 109219
SC No. N/A

NO.	DATE	DESCRIPTION	BY

SMITH ROBERTS BALDISCHWILER, LLC
100 N.E. 9th STREET
Tulahoma, Oklahoma 73084
Telephone (405) 840-7984
Fax (405) 840-4110
ENGINEERS • SURVEYORS • PLANNERS
CERTIFICATE OF AUTHORIZATION NO. 3949 EXPIRES JUNE 30, 2007

Sht. E-1A